

**VILLAGE OF WELLSVILLE**

**WELLSVILLE, OHIO**

**SPECIFICATIONS FOR PUMP STATION AND FORCE MAIN IMPROVEMENTS**

**ADDENDUM NO. 2**

**November 15, 2011**

All prospective bidders are hereby notified that this addendum forms a part of the contract documents and modifies the original bidding documents dated SEPTEMBER, 2011. Acknowledge receipt of this addendum in the space provided in the bid proposal section of the specifications. Failure to do so may subject the bidder to disqualification.

**PREPARED BY:**

**GGJ, INC.  
35585 Curtis Boulevard, Unit C  
Eastlake, Ohio 44095  
(440) 953-1567 (voice)  
(440) 953-0580 (fax)**

**\*\*THIS ADDENDUM IS BEING TRANSMITTED VIA  
FAX ONLY. NO "HARD COPY" WILL BE SENT.\*\***

**Please acknowledge receipt by signing below  
and faxing back this cover sheet only ASAP  
to (440)953-0580.**


**COMPANY** \_\_\_\_\_

**NAME** \_\_\_\_\_

**DATE** \_\_\_\_\_

### GENERAL COMMENTS AND CLARIFICATIONS

- **EVERYONE IS ENCOURAGED TO ACKNOWLEDGE ADDENDUM #1 BY FAXING SIGNED COPY TO GGJ (440) 953-0580. ADDENDUM #1 WAS TRANSMITTED AS PART OF THE ORIGINAL BID PACKAGE.**
- AEP will be relocating the overhead wires (currently located above the proposed building) to the Southwest. Final drawings have not been completed to date. However, a new pole will feed the existing pole from southwest. The new pole will likely be located outside of the pavement area. The intent is to provide additional clearance of the wires from the proposed construction area by aligning the wires parallel to the Right of way until it clears the back side of the proposed building. See attached preliminary sketch.
- Bob Boris is the contact at AEP, he can be reached at (330) 382-1473 or [rjboris@aep.com](mailto:rjboris@aep.com)
- All cost required for AEP relocation and service will be outside of the scope of the bid pricing. Costs will be paid by the Village directly or through the contract as a change order.

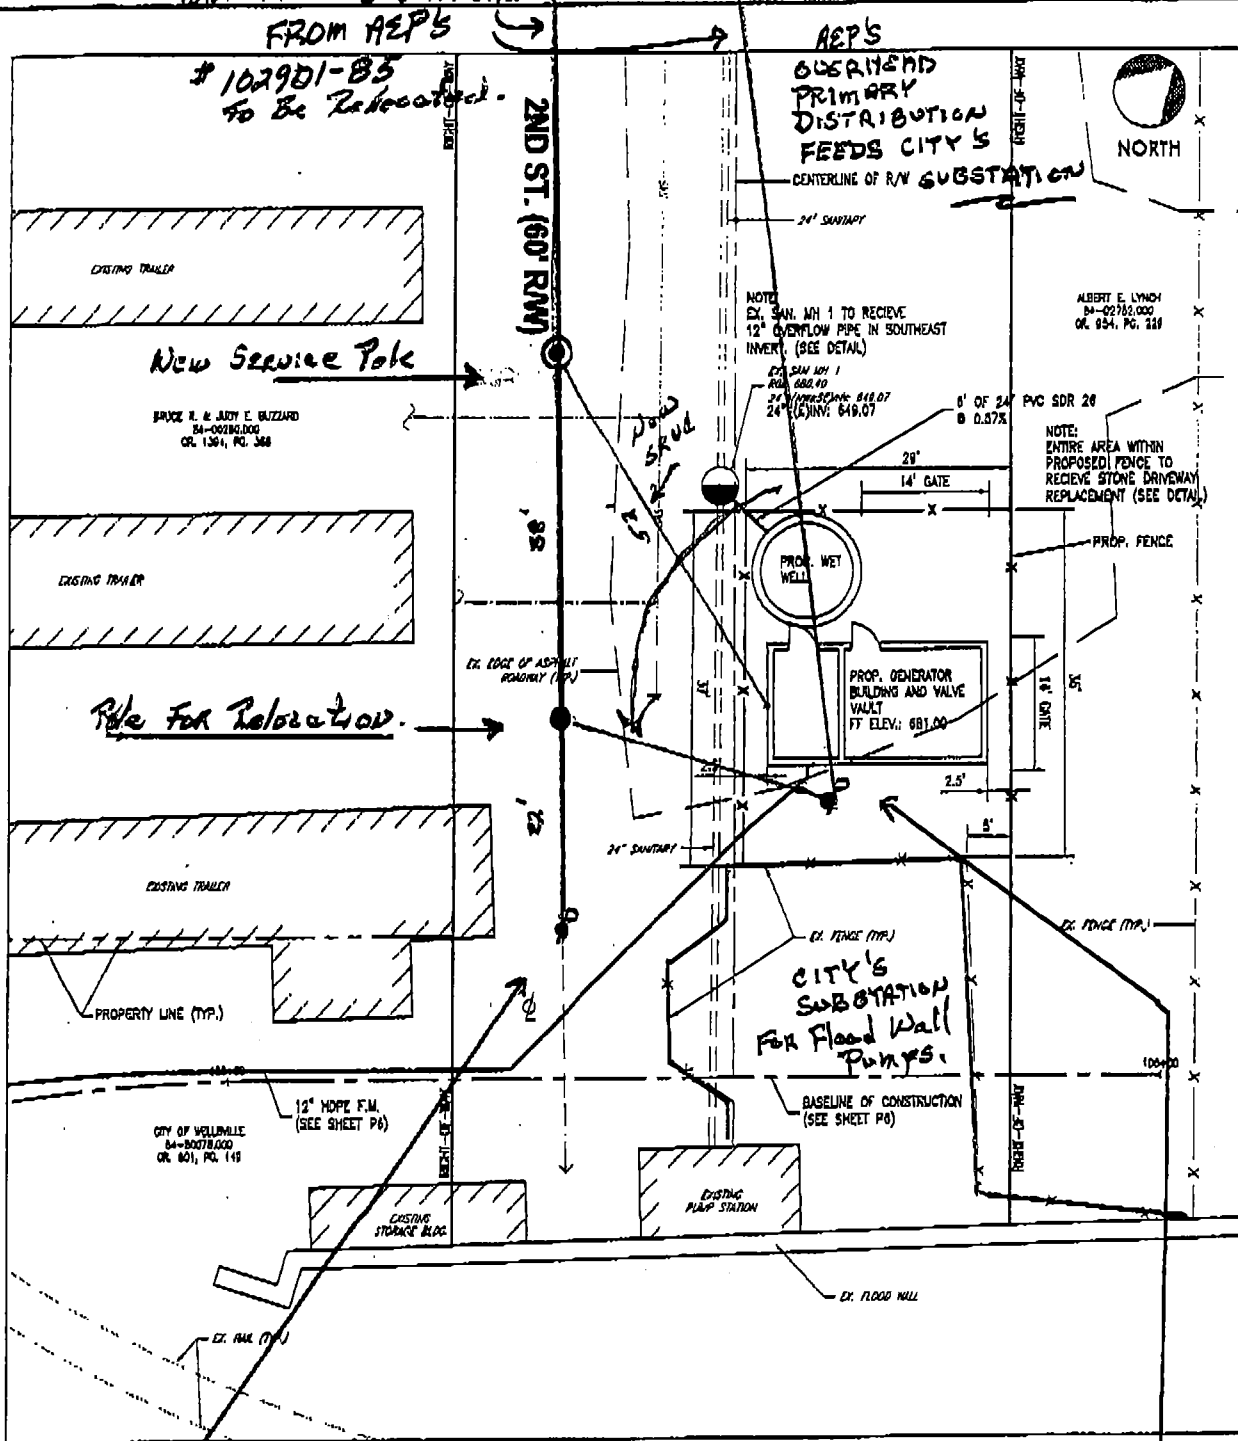

PUMP STATION - SITE PLAN

SCALE: 1" = 10'

AEP Pole  
# 102AD1-137

AEP Pole  
# 1029D1-237

To John Sabo  
From Bob Davis - AEP

PUMP STATION #1 & FORCE MAIN IMPROVEMENTS  
SITE PLAN

VILLAGE OF WELLSVILLE



| REV. NO. | DATE | CHECKED | DATE |
|----------|------|---------|------|
|          |      |         |      |
|          |      |         |      |
|          |      |         |      |

| DESIGNED | CHECKED | DATE |
|----------|---------|------|
|          |         |      |
|          |         |      |
|          |         |      |

| DESIGNED | CHECKED | DATE |
|----------|---------|------|
|          |         |      |
|          |         |      |
|          |         |      |

| DESIGNED | CHECKED | DATE |
|----------|---------|------|
|          |         |      |
|          |         |      |
|          |         |      |