


*Phase II Sanitary Sewer Relining Improvements
Village of Westfield Center*

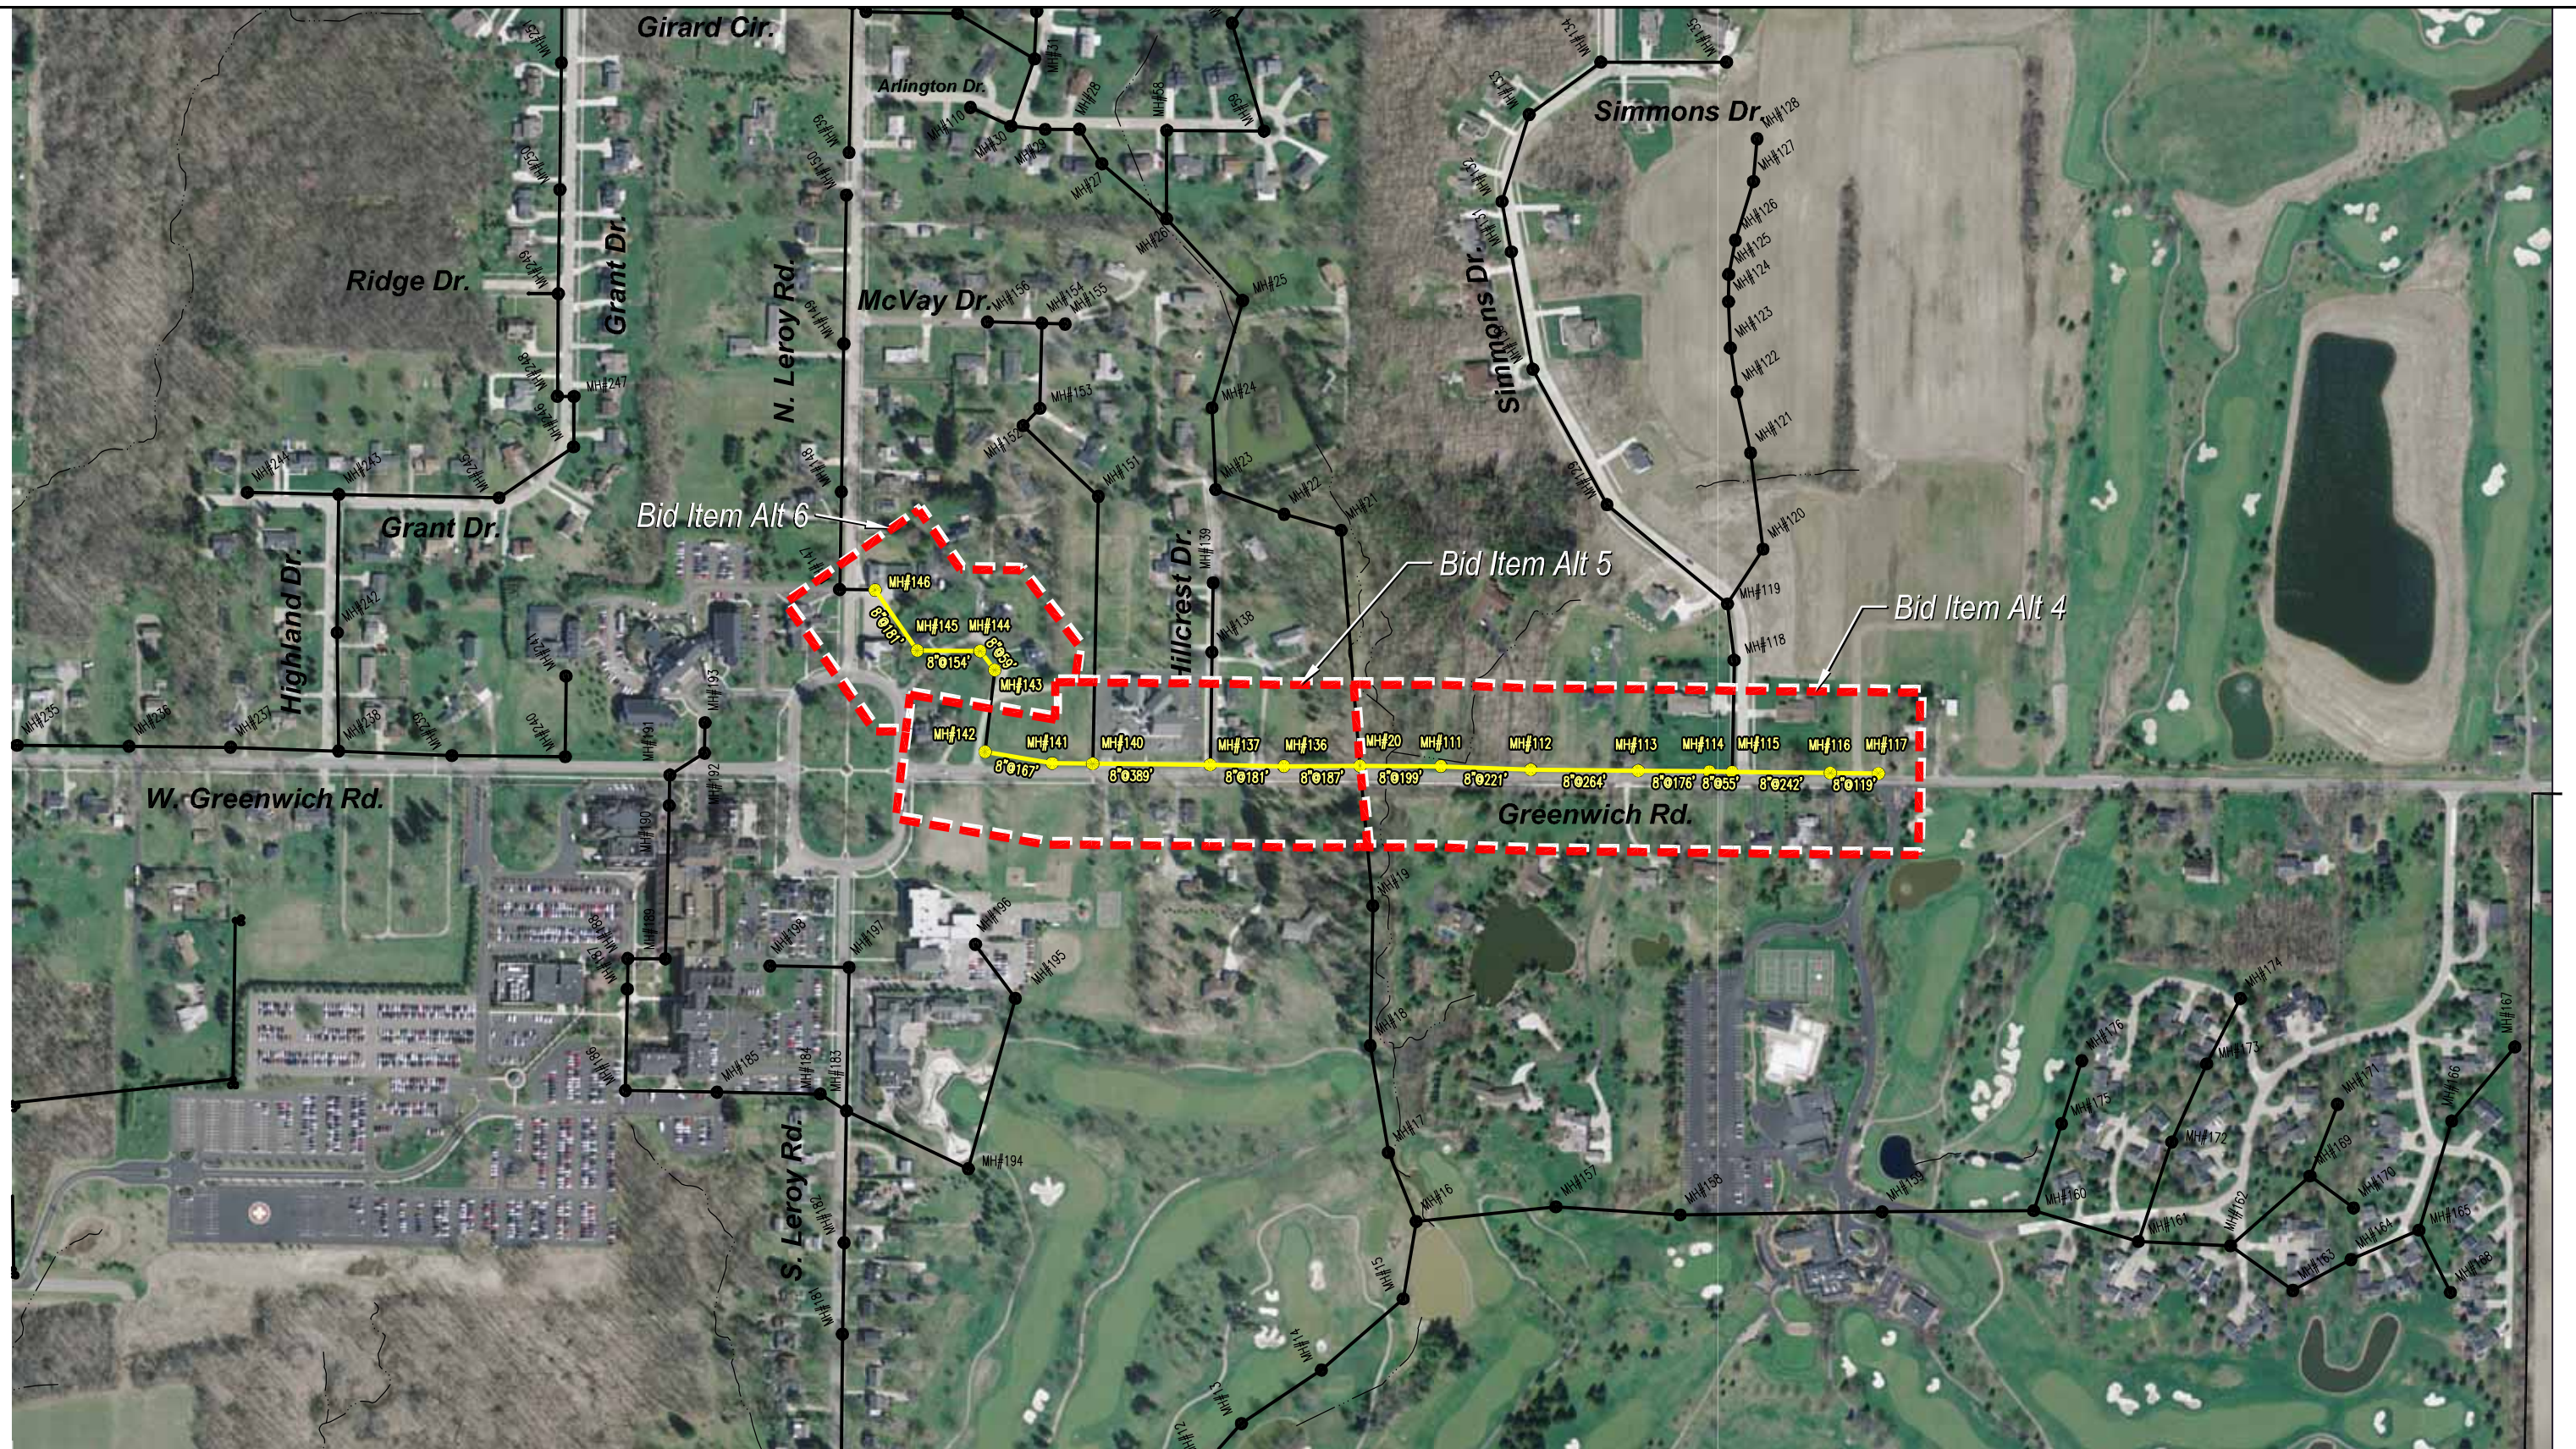

*Phase II Sanitary Sewer Relining Improvements
Village of Westfield Center*